



**DRAWING SHOWING EXISTING FACTORY BUILDING PLAN OF
M/S SIRMOUR HERBOLIFE PVT. LTD.
SITUATED AT VPO SURLA, KAULAWALA BHOOD ROAD,
TEHSIL NAHAN, DISTT. SIRMOUR (HP) - 173001.**

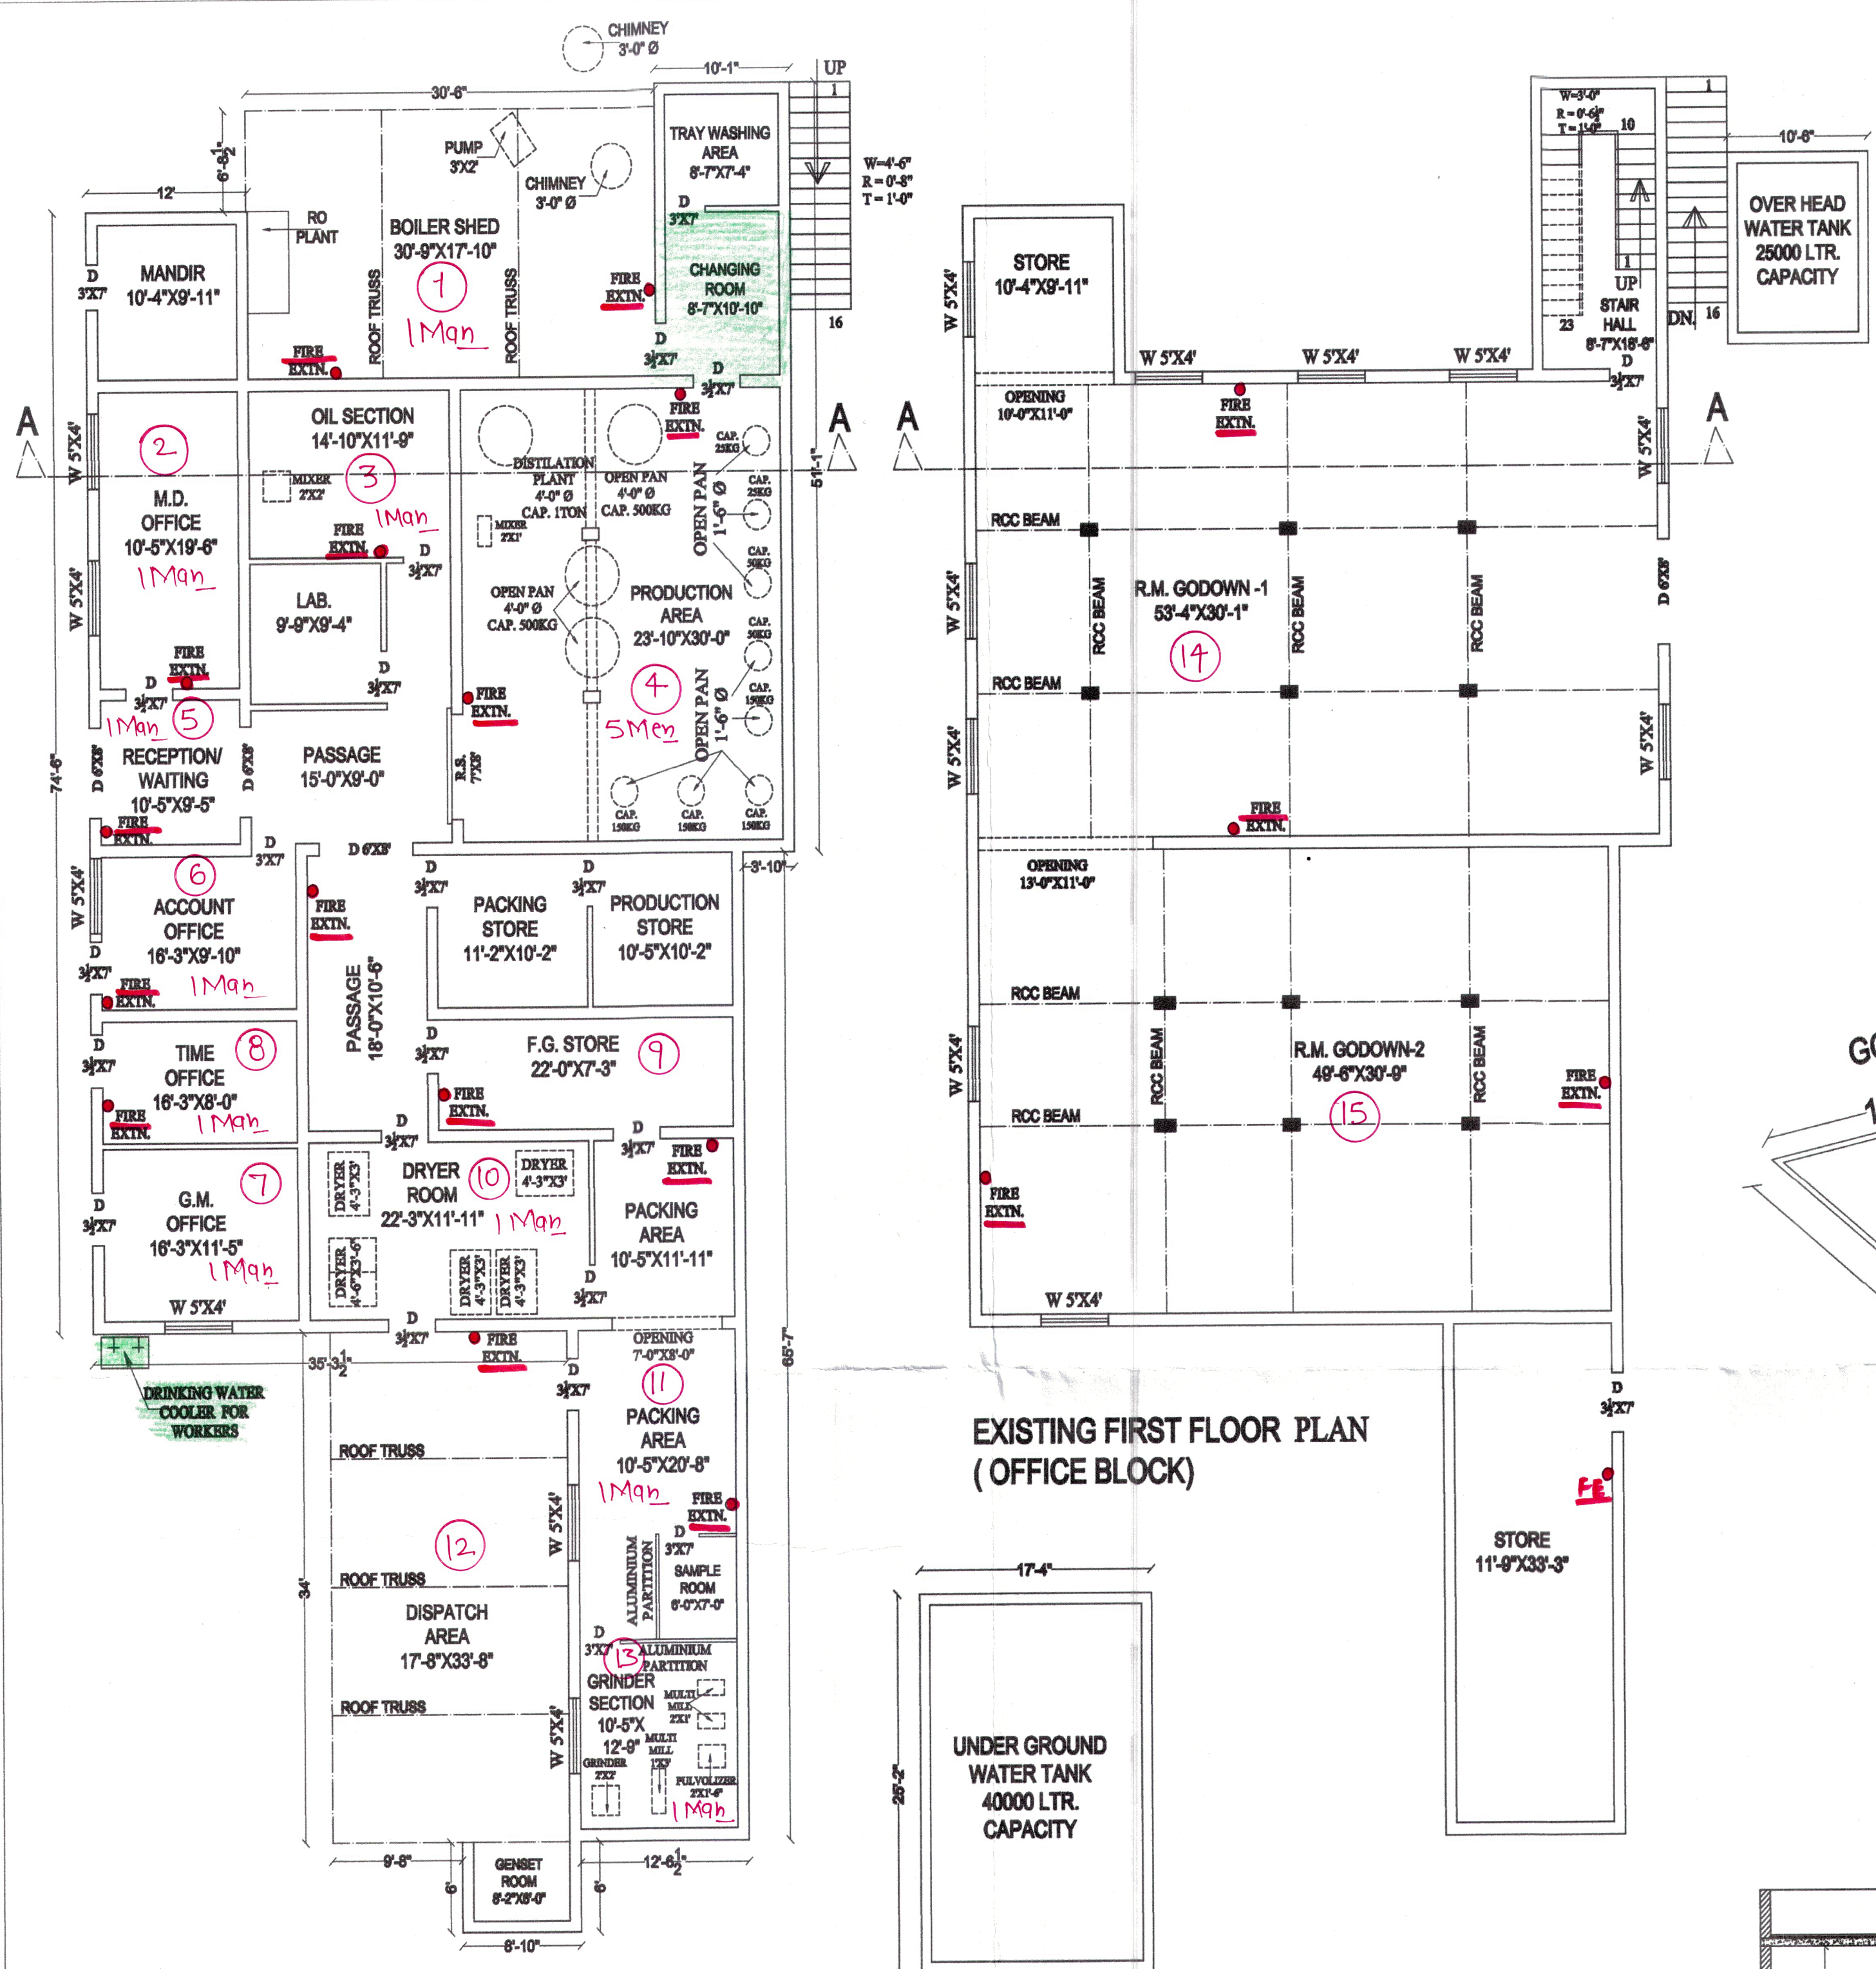


**EXISTING GROUND FLOOR PLAN
(OFFICE BLOCK)**

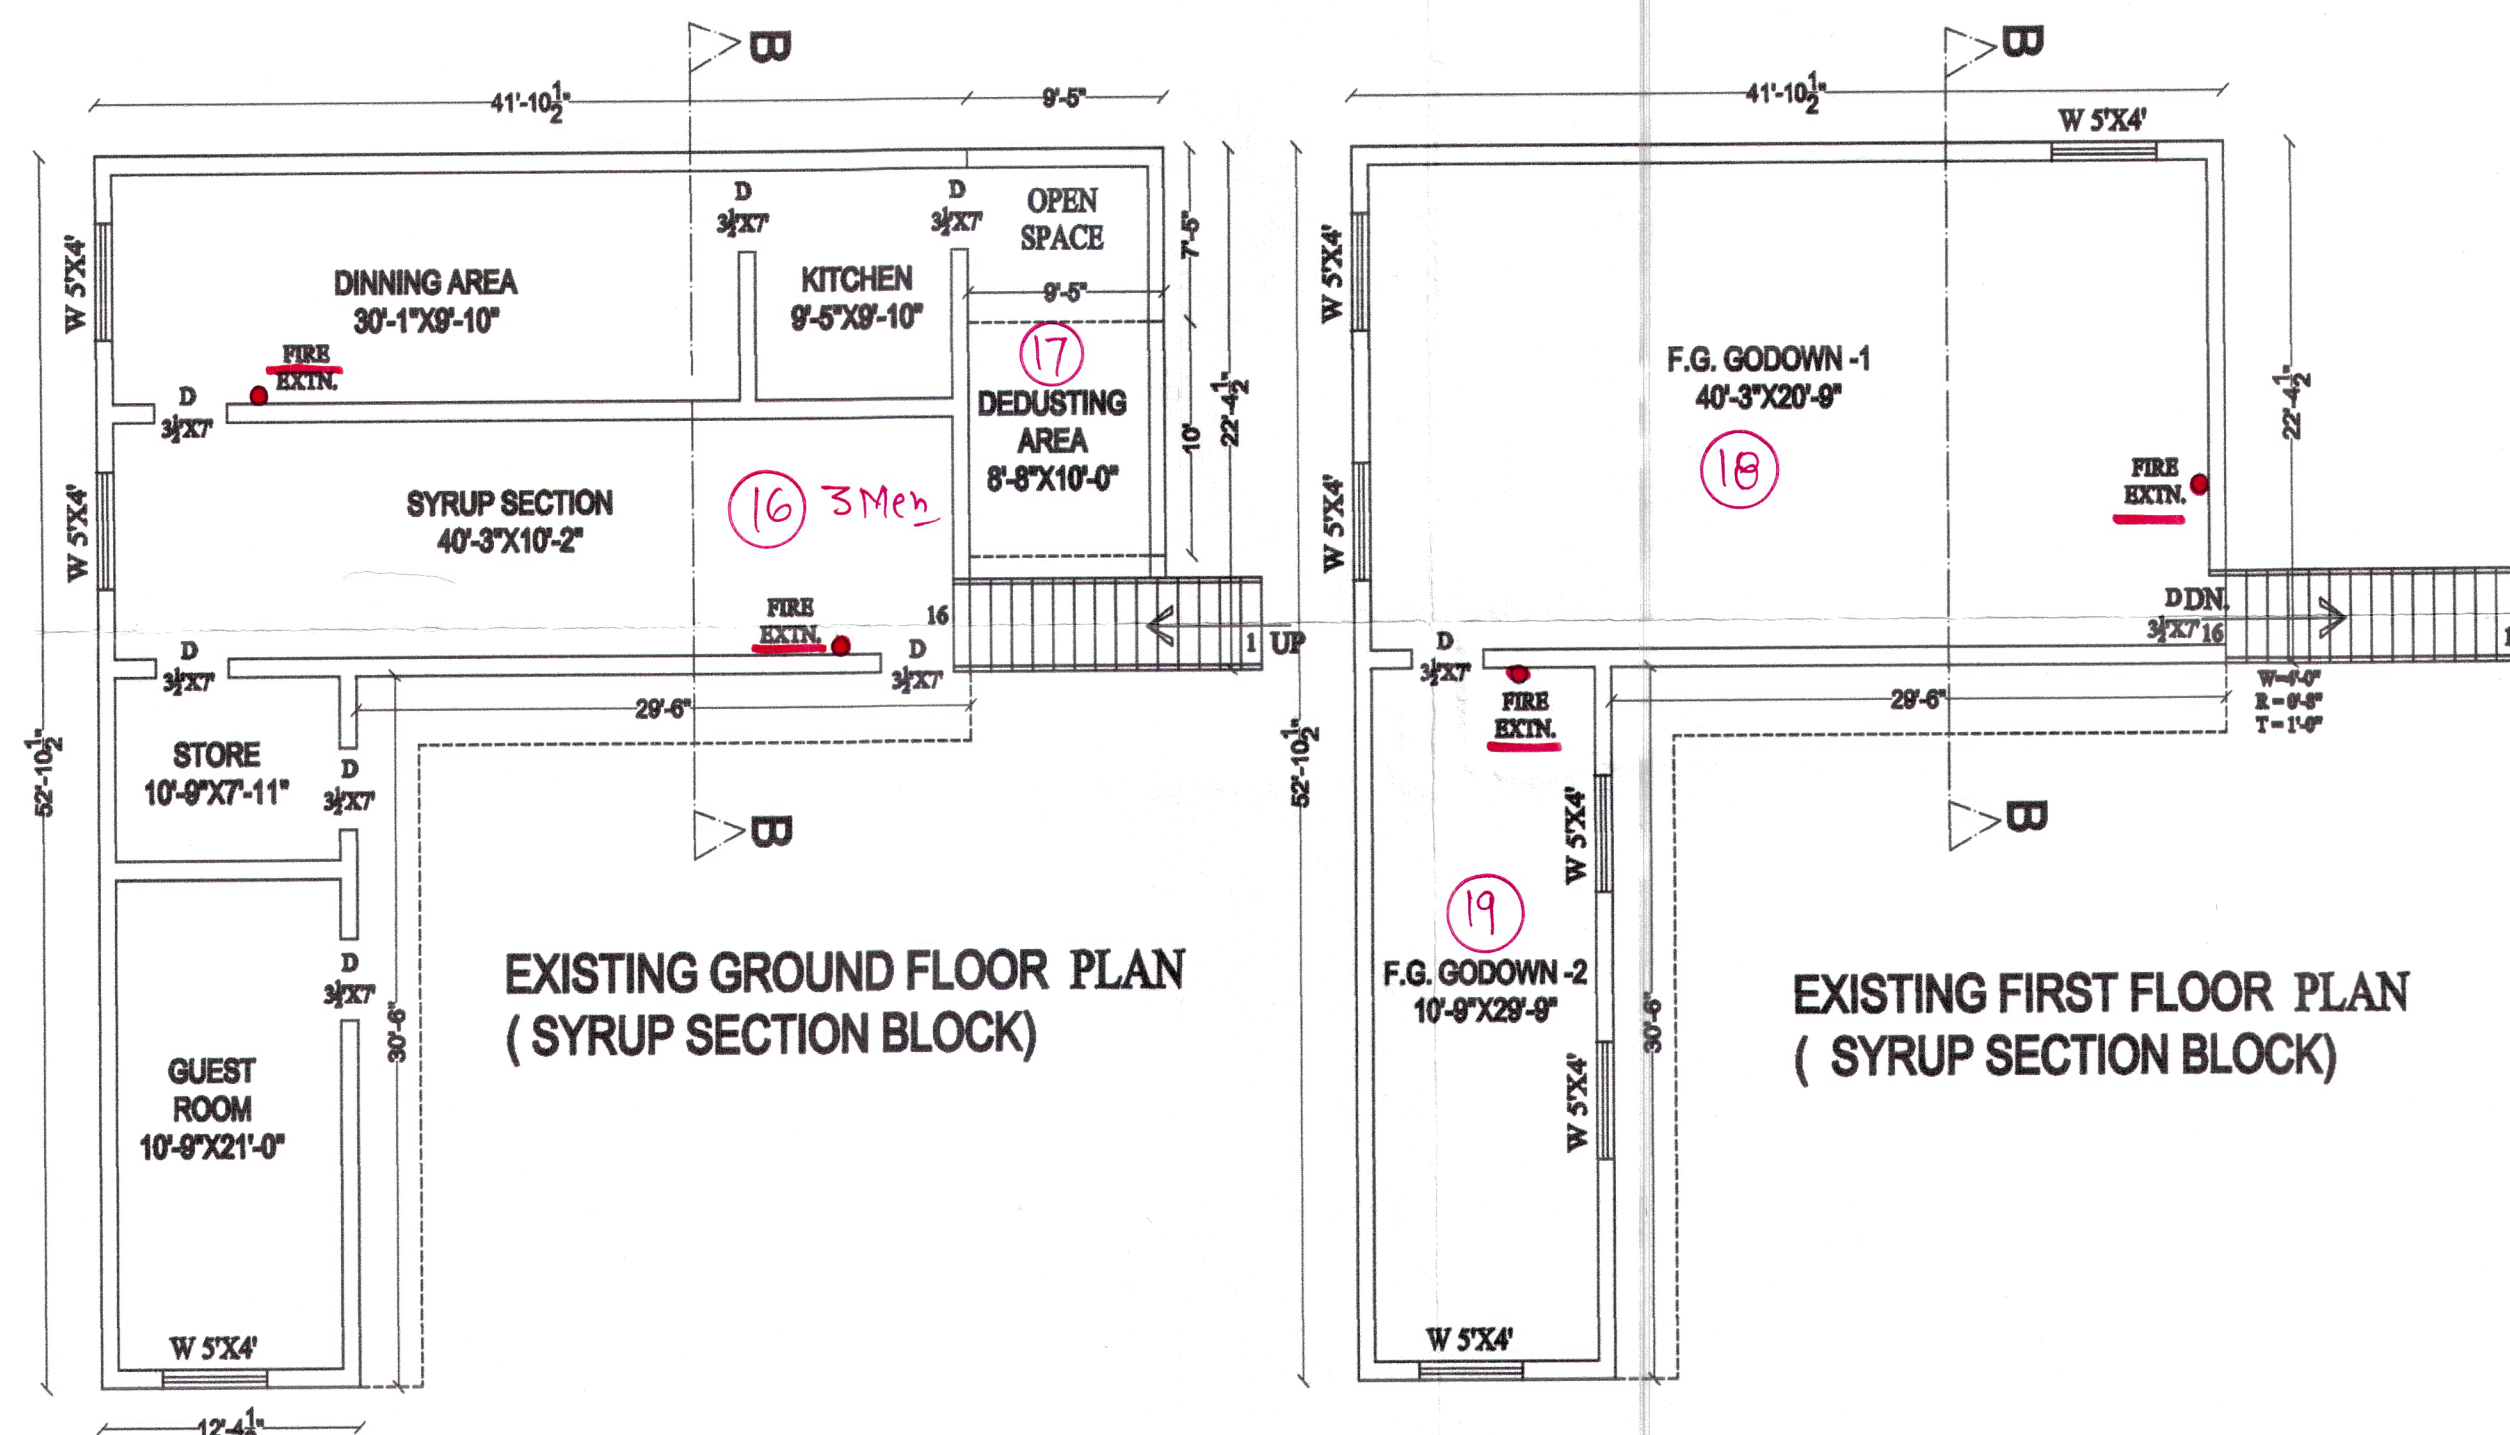


**EXISTING GROUND FLOOR PLAN
(SYRUP SECTION BLOCK)**


**EXISTING FIRST FLOOR PLAN
(SYRUP SECTION BLOCK)**

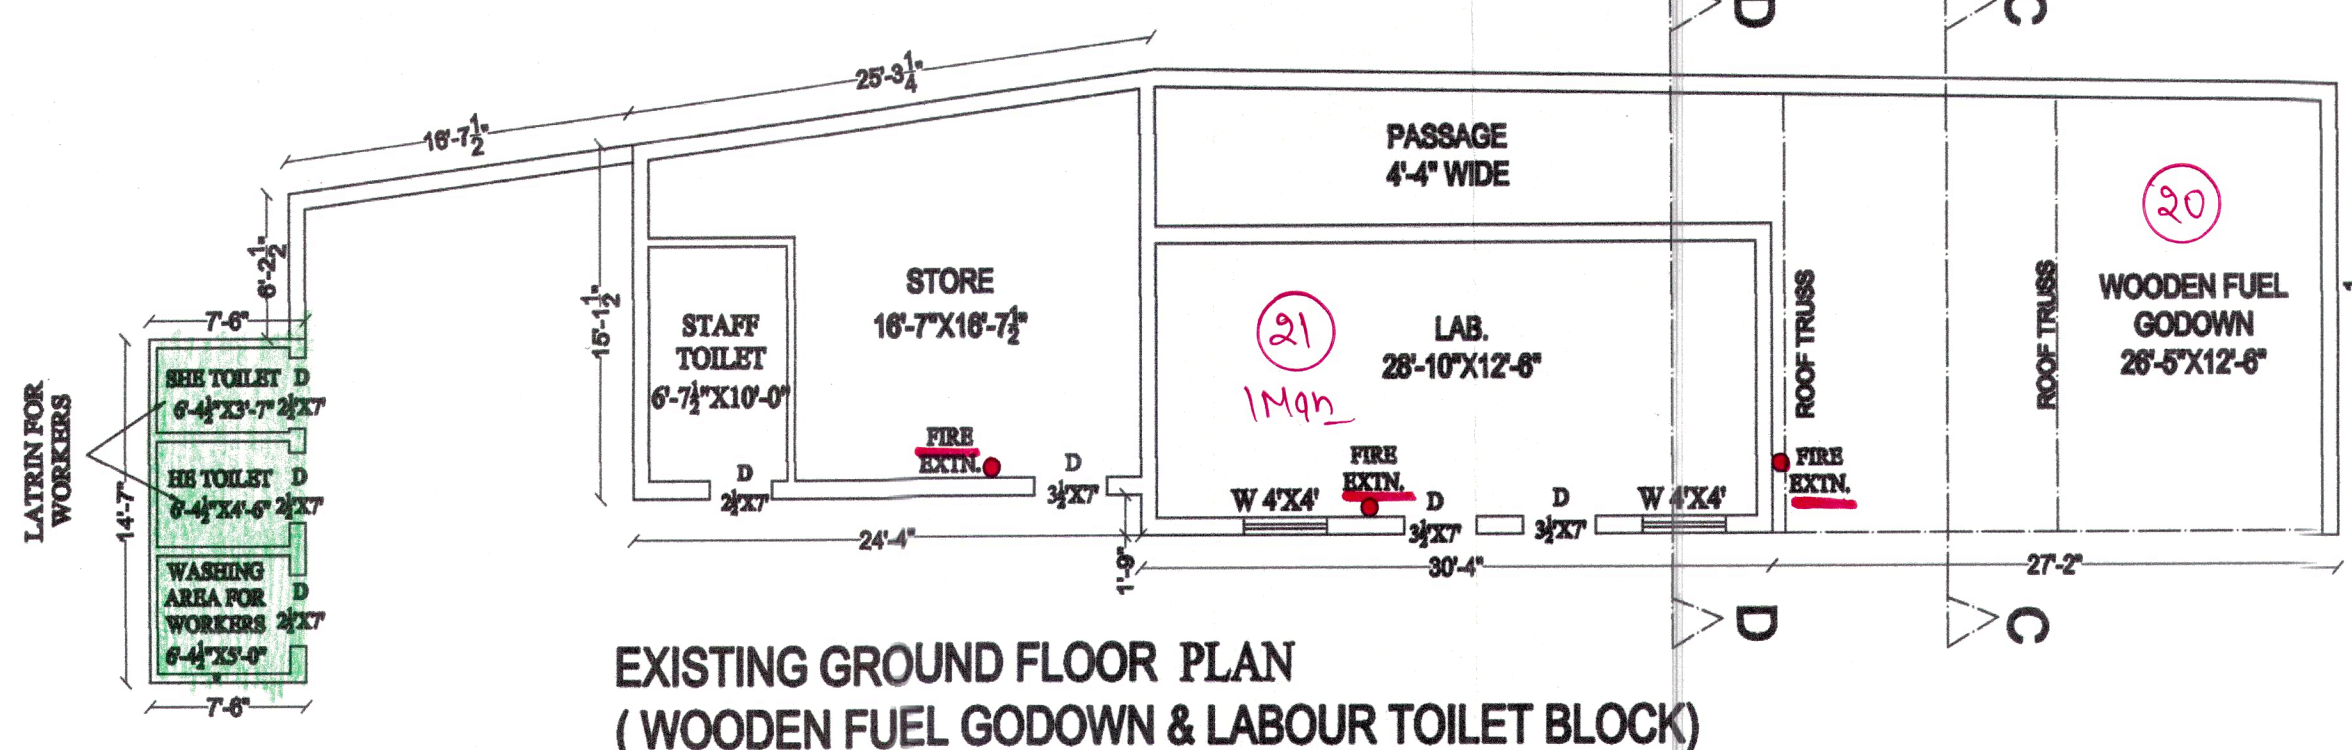


**EXISTING GROUND FLOOR PLAN
(WOODEN FUEL GODOWN & LABOUR TOILET BLOCK)**

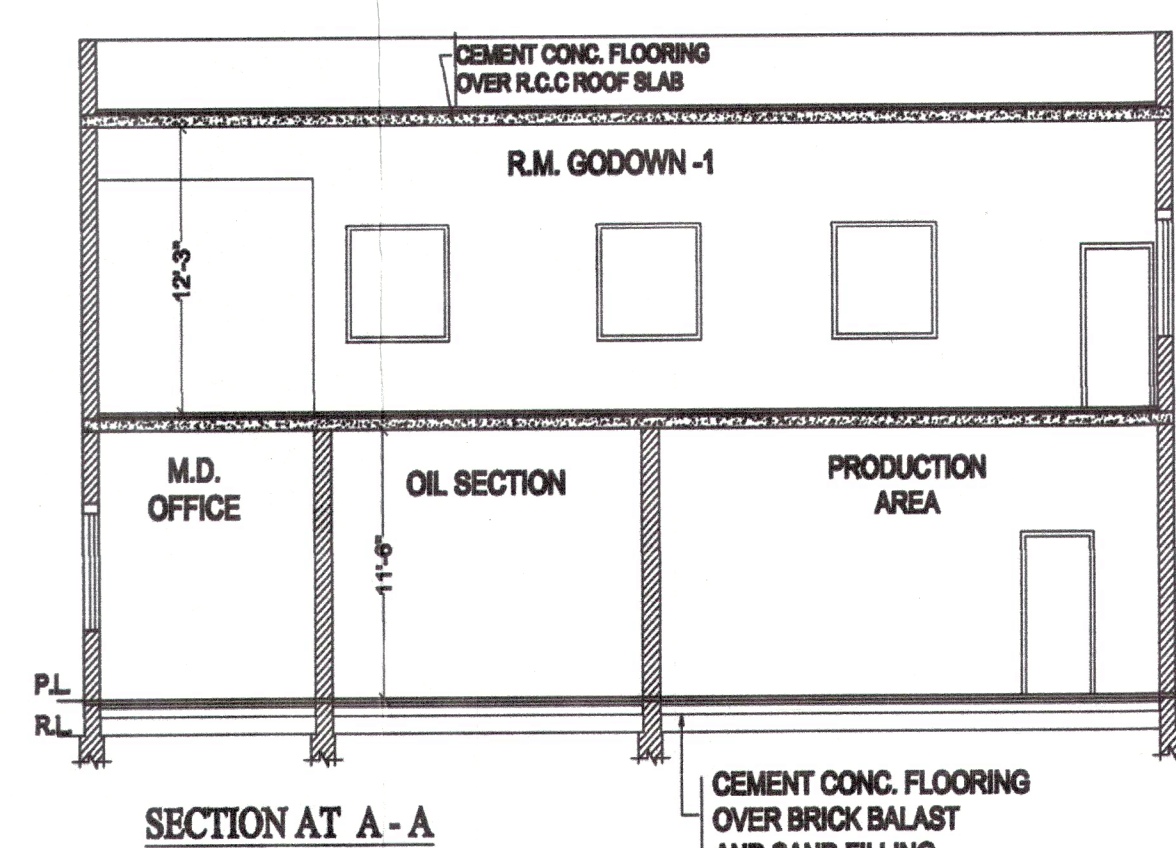


SECTION AT A-A

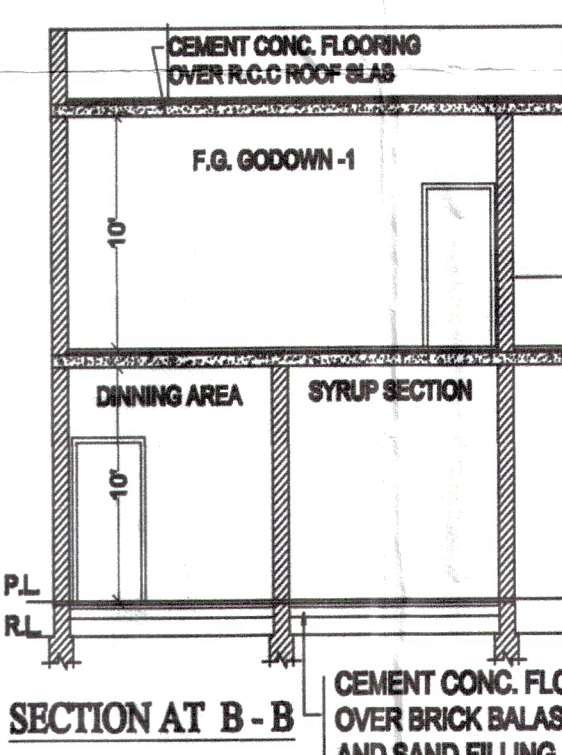


SECTION AT B-B

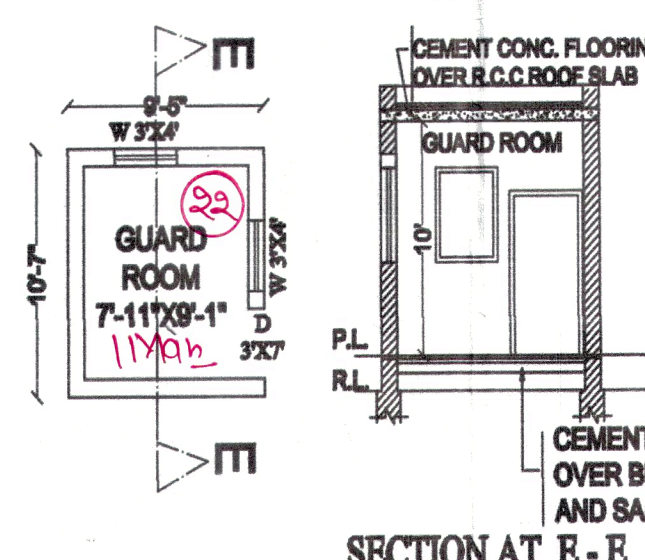

SECTION AT B-E

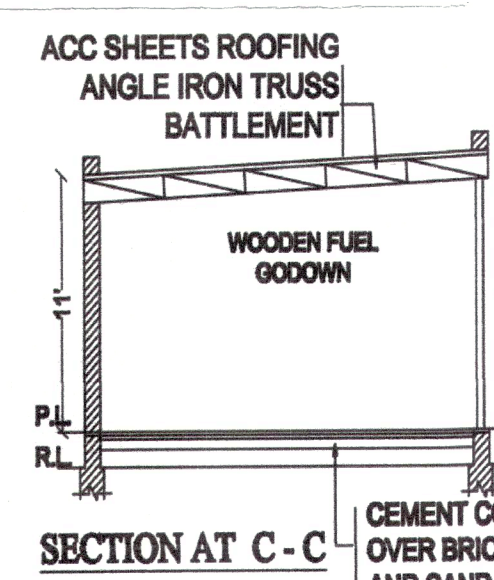


SECTION AT C-C

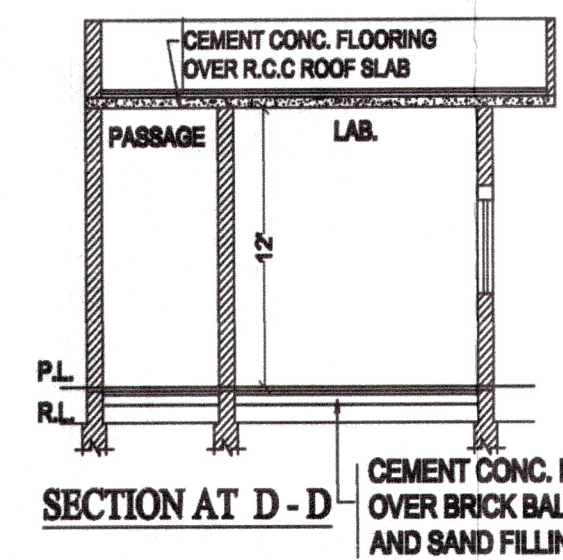

SECTION AT D-D

AREA DETAILS :-
TOTAL LAND AREA = 02 BIGHA OR 2000.00SQYDS.
OR 1672.86SQMTR.

COVD. ARAE AT GROND FLOOR :-
- WORKSHOP BUILDING = 5184.43SFT.
- SYRUP SECTION BUILDING = 1408.55SFT.
- WOODEN FUEL BUILDING = 1529.06SFT.
- LABOUR TOILET = 109.35SFT.
- GUARD ROOM = 99.45SFT.
TOTAL COVD AREA AT G.F. = 8330.84SFT.
COVD. ARAE AT FIRST FLOOR :-
- WORKSHOP BUILDING = 3987.59SFT.
- SYRUP SECTION BUILDING = 1408.55SFT.
TOTAL COVD. AREA AT 1st FLR = 5396.14SFT.

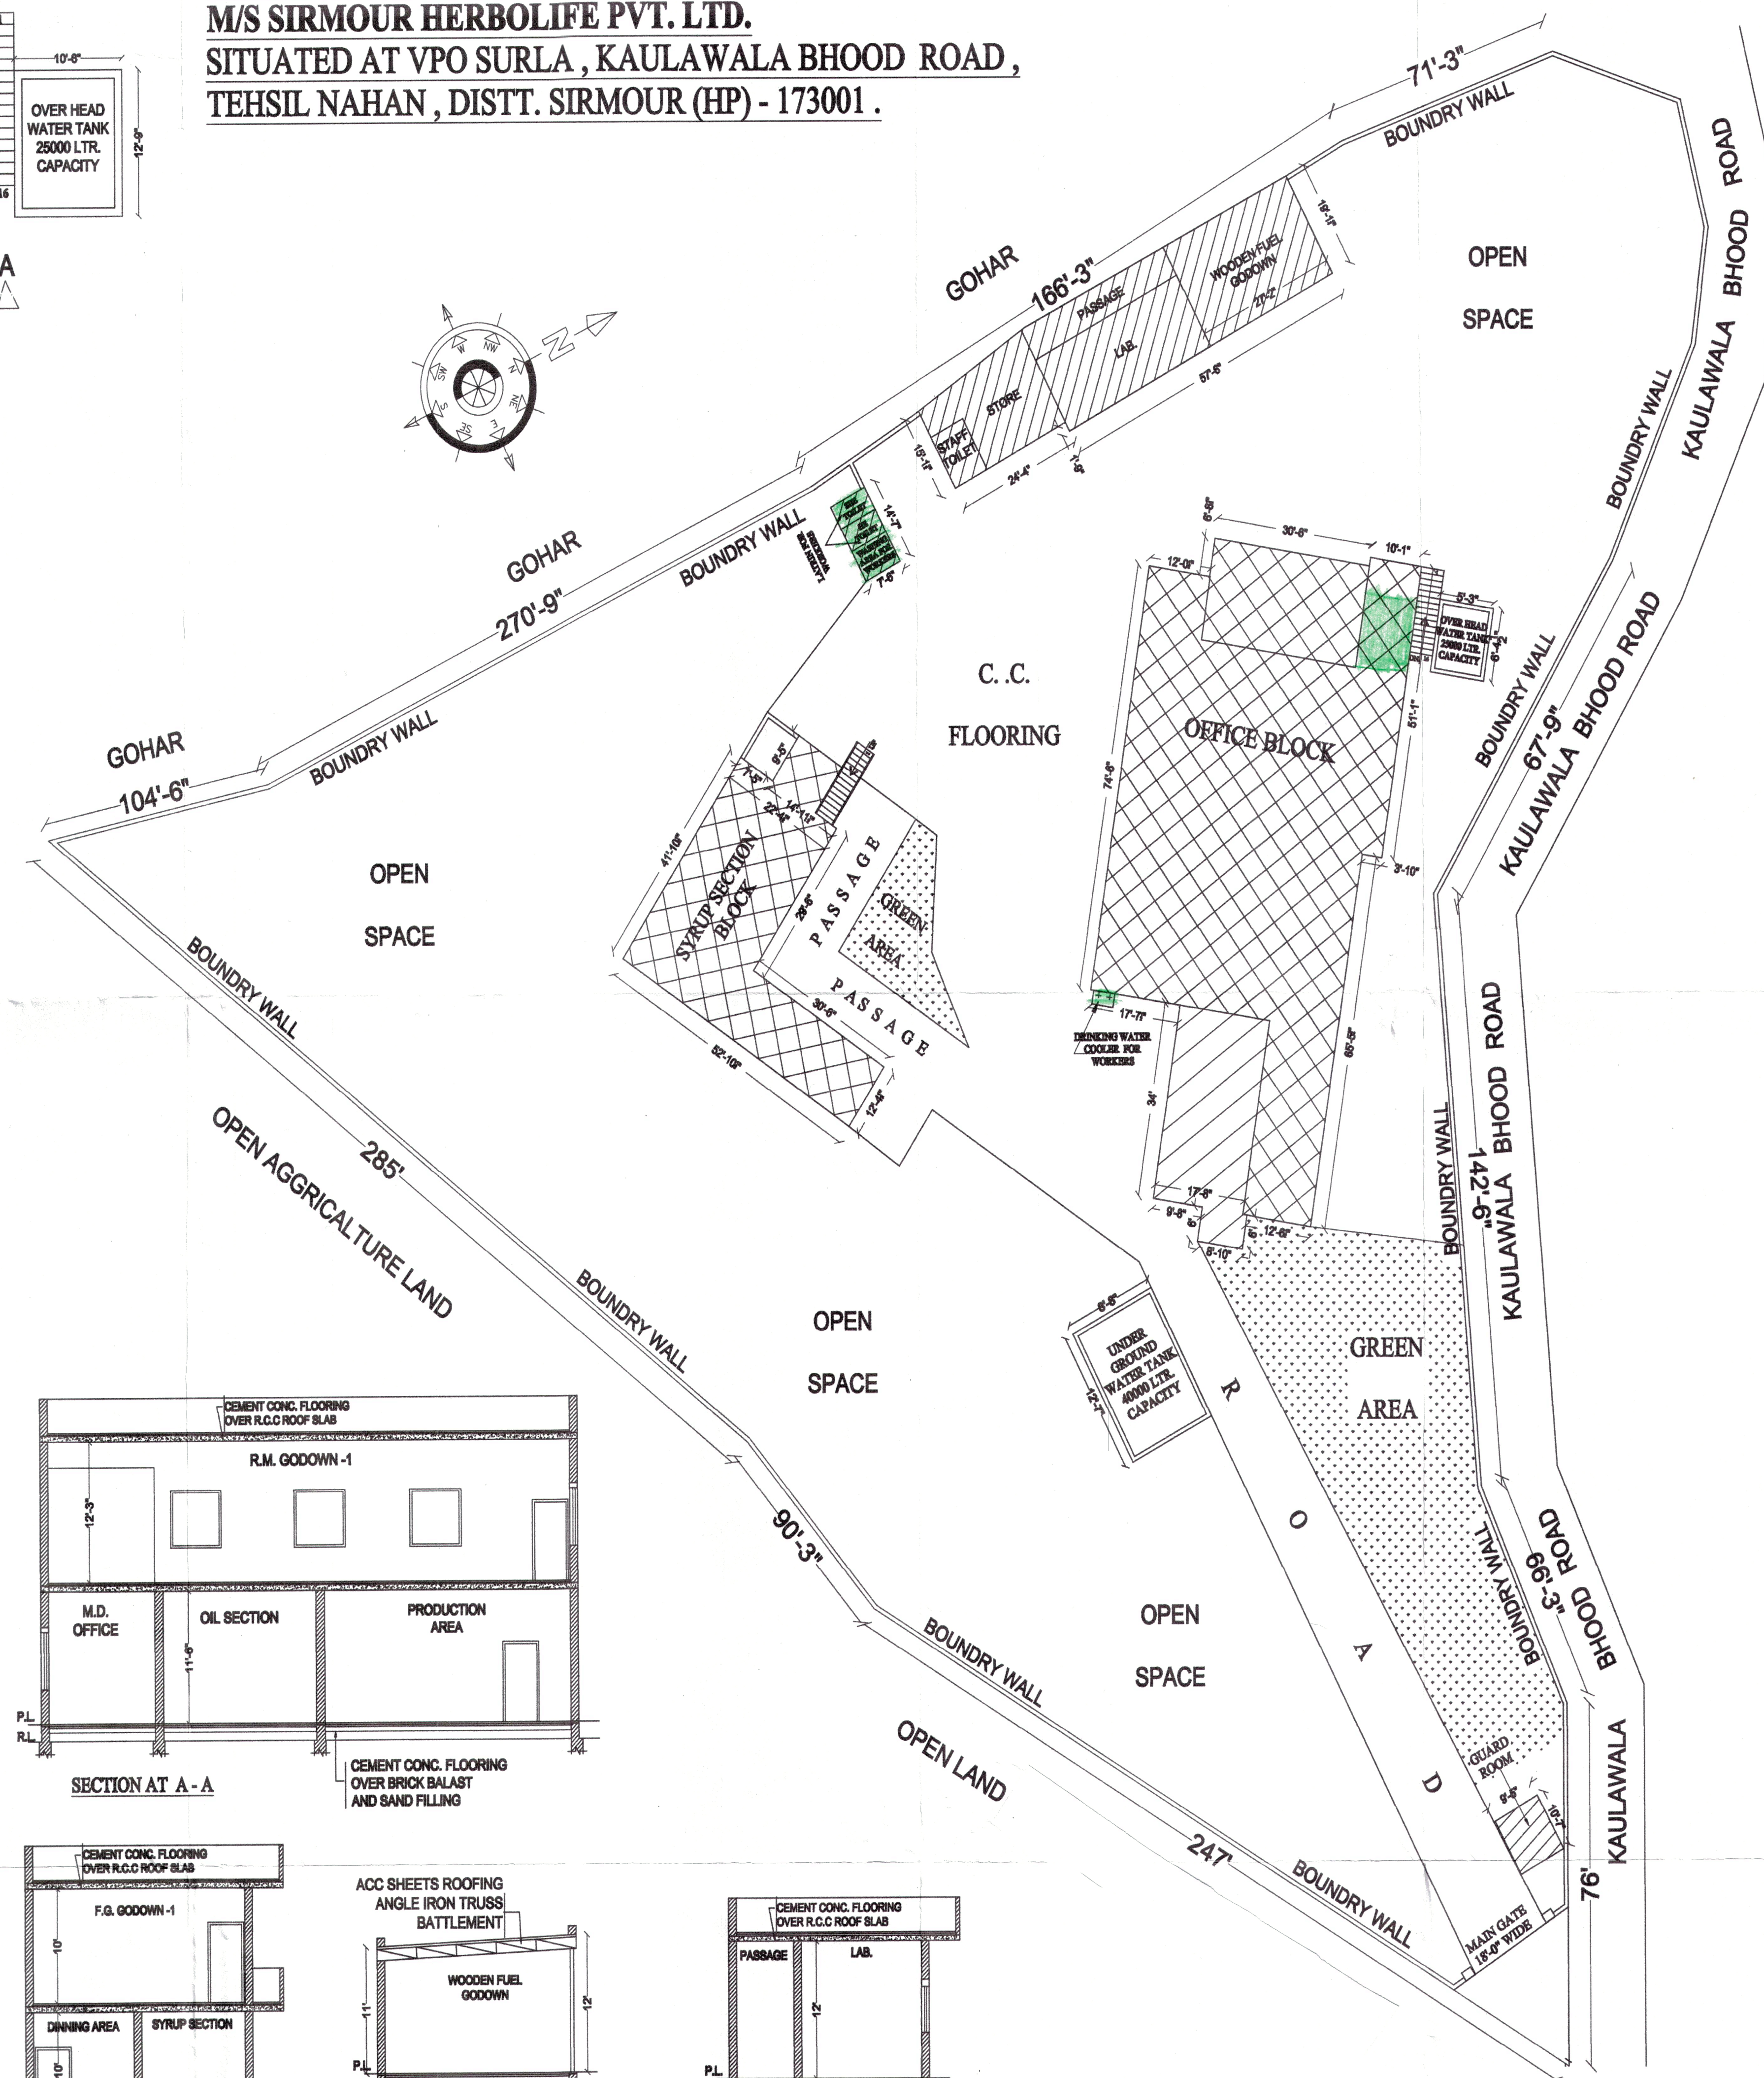

APPLICANT :-

ENGINEER :-

ARCHITECT
point
design

ARCHITECT
Designer, Planner, Estimator
call: +91 98128 82563, +91 79881 09452
285 Tilak Nagar Yamuna Nagar
Email: amankumar18482@gmail.com